



COPYRIGHT © ARCHITECTURE REVEAL LLC 2008

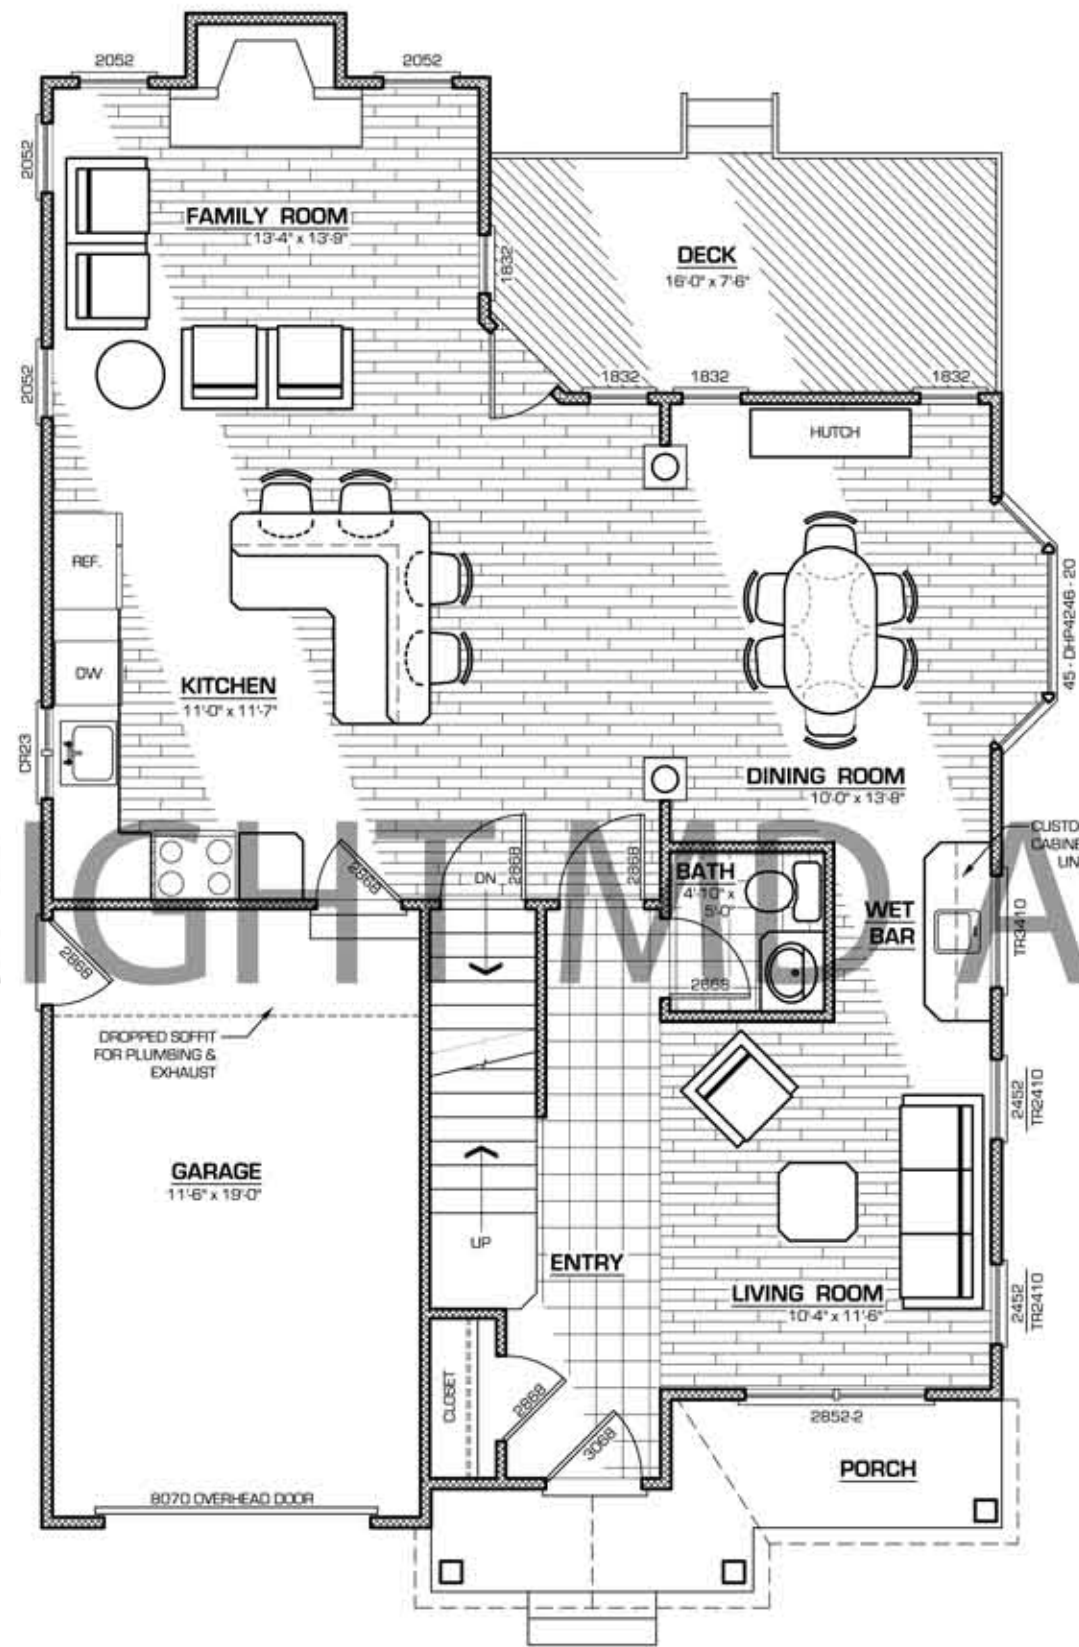

FIRST FLOOR PLAN

SCALE: 1/4" = 1'- 0"

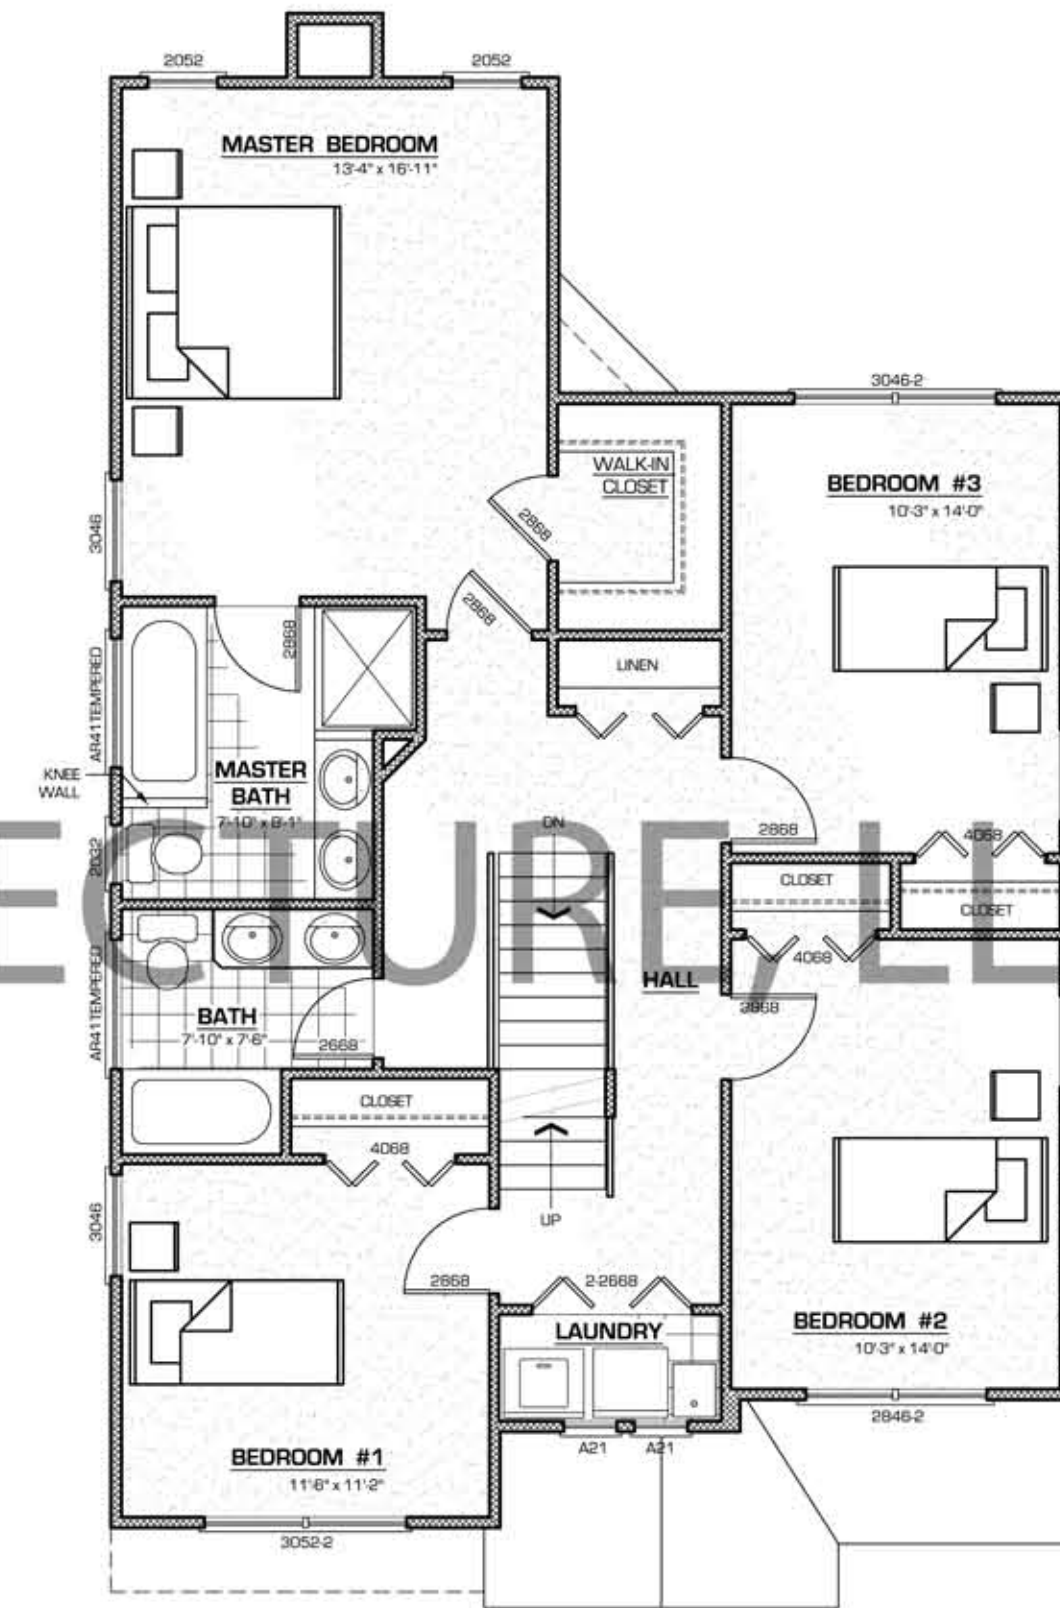

SECOND FLOOR PLAN

SCALE: 1/4" = 1'- 0"

 Michael D. Giambalvo ARCHITECT N.J. Lic. 12778 N.Y. Lic. 023018 908-317-0677		DATE:	SCALE:
		AS NOTED	AS NOTED
FLOOR PLANS	PROJ. #	DRAWN BY:	CH
CEDAR	SHEET #	A-1	