


FIRST FLOOR PLAN

SCALE: 1/4" = 1'-0"

5068 DOUBLE DOOR AT ENTRY MUST HAVE A CLEAR OPENING OF 36" AND THEREFORE CANNOT HAVE A MULLION AT CENTER.

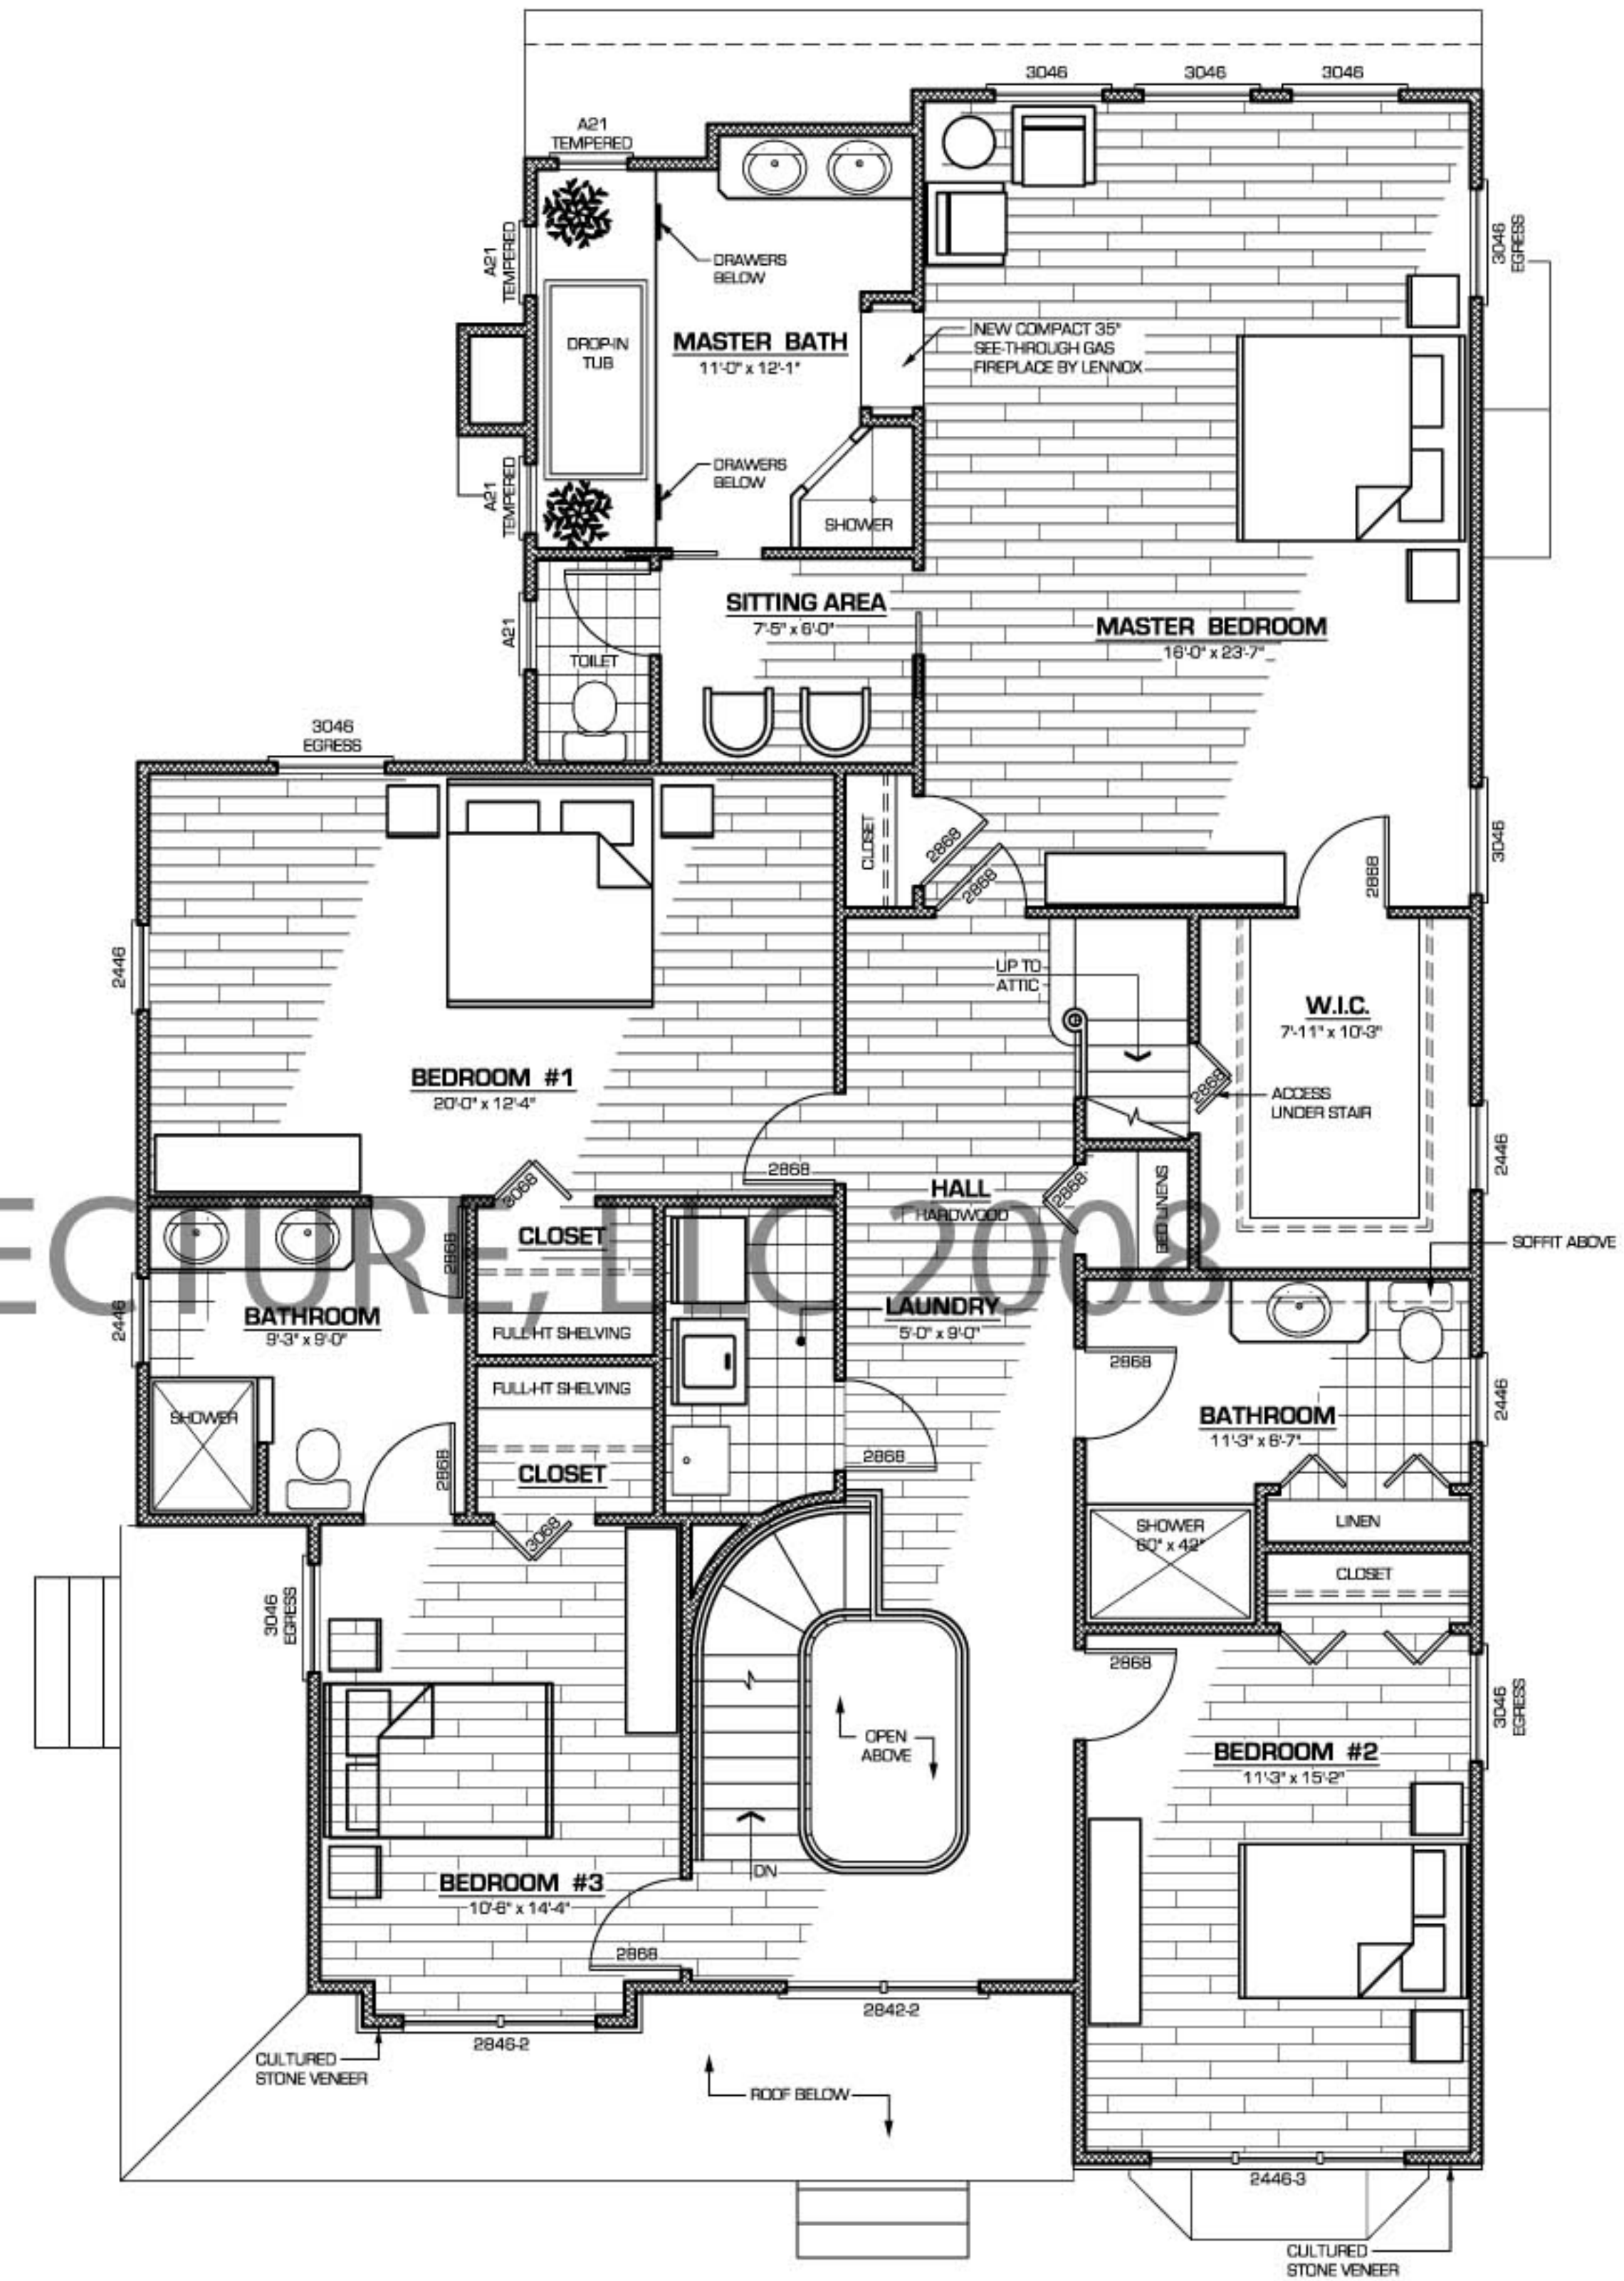

SECOND FLOOR PLAN

SCALE: 1/4" = 1'-0"

- LEGEND:**
- NEW 2x4 WD. STUD 16" O.C. WITH 1/2" SHEETROCK TAPED & SPACKLED FOR PAINT BOTH SIDES.
 - 2-2x4 WOOD POST UNLESS OTHERWISE NOTED.
 - POST ABOVE.

<p>MICHAEL D. CIAMBALY, CLT A.L.L.C. 12778 A, N.J.C. 92814 908-317-0677 2544 PLAINFIELD AVENUE, SCOTCH PLAINS, NJ 07078</p>		DATE:	SCALE:
		PROJ. #	DRAWN BY:
FIRST FLOOR PLAN SECOND FLOOR PLAN		CH	SK-3b
FAULKNER			