


SECOND FLOOR PLAN

1/4" = 1'-0"

2,097.28 SF

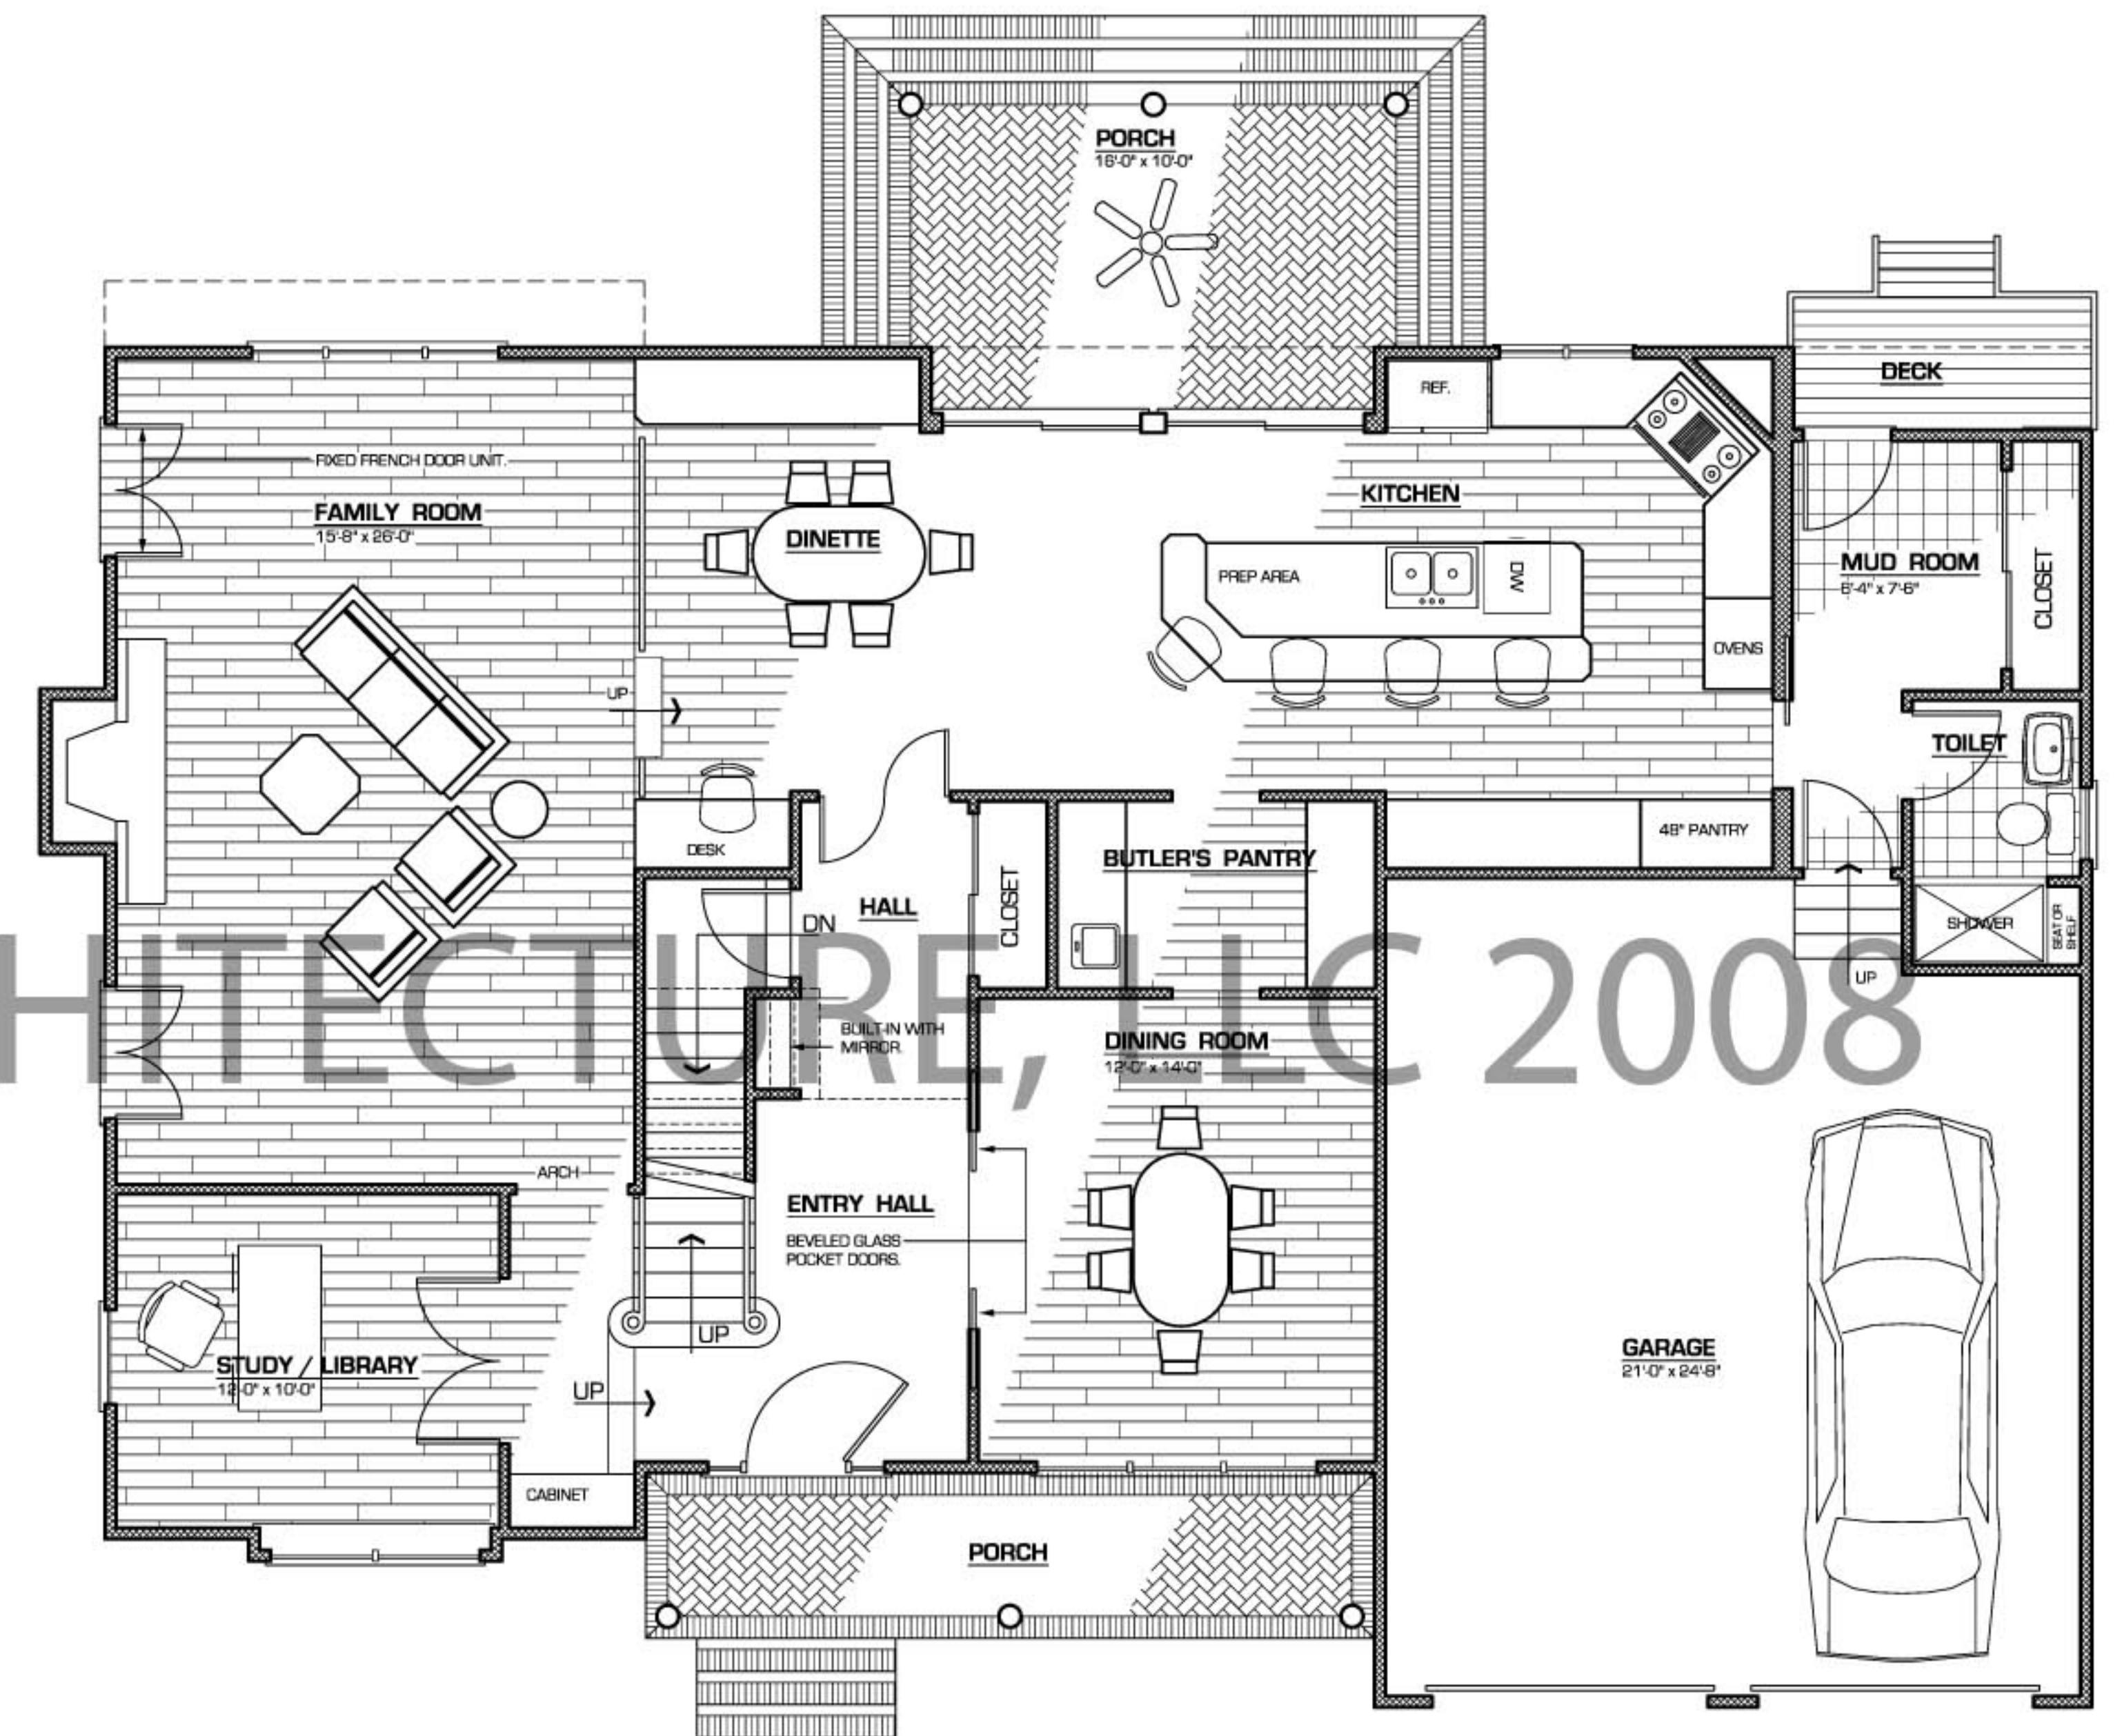

FIRST FLOOR PLAN

1/4" = 1'-0"

2,176.79 SF (WITH GARAGE)



	Michael D. Giambalvo ARCHITECT <small>N.J. Lic. 12778 N.Y. Lic. 023018</small> 908-317-0677	
	PROPOSED FIRST AND SECOND FLOOR PLANS	DATE: AS NOTED PROJ. #: DRAWN BY:
HARTWICK AVENUE		SHEET # A-1