


FIRST FLOOR PLAN

SCALE: 1/4" = 1'-0"

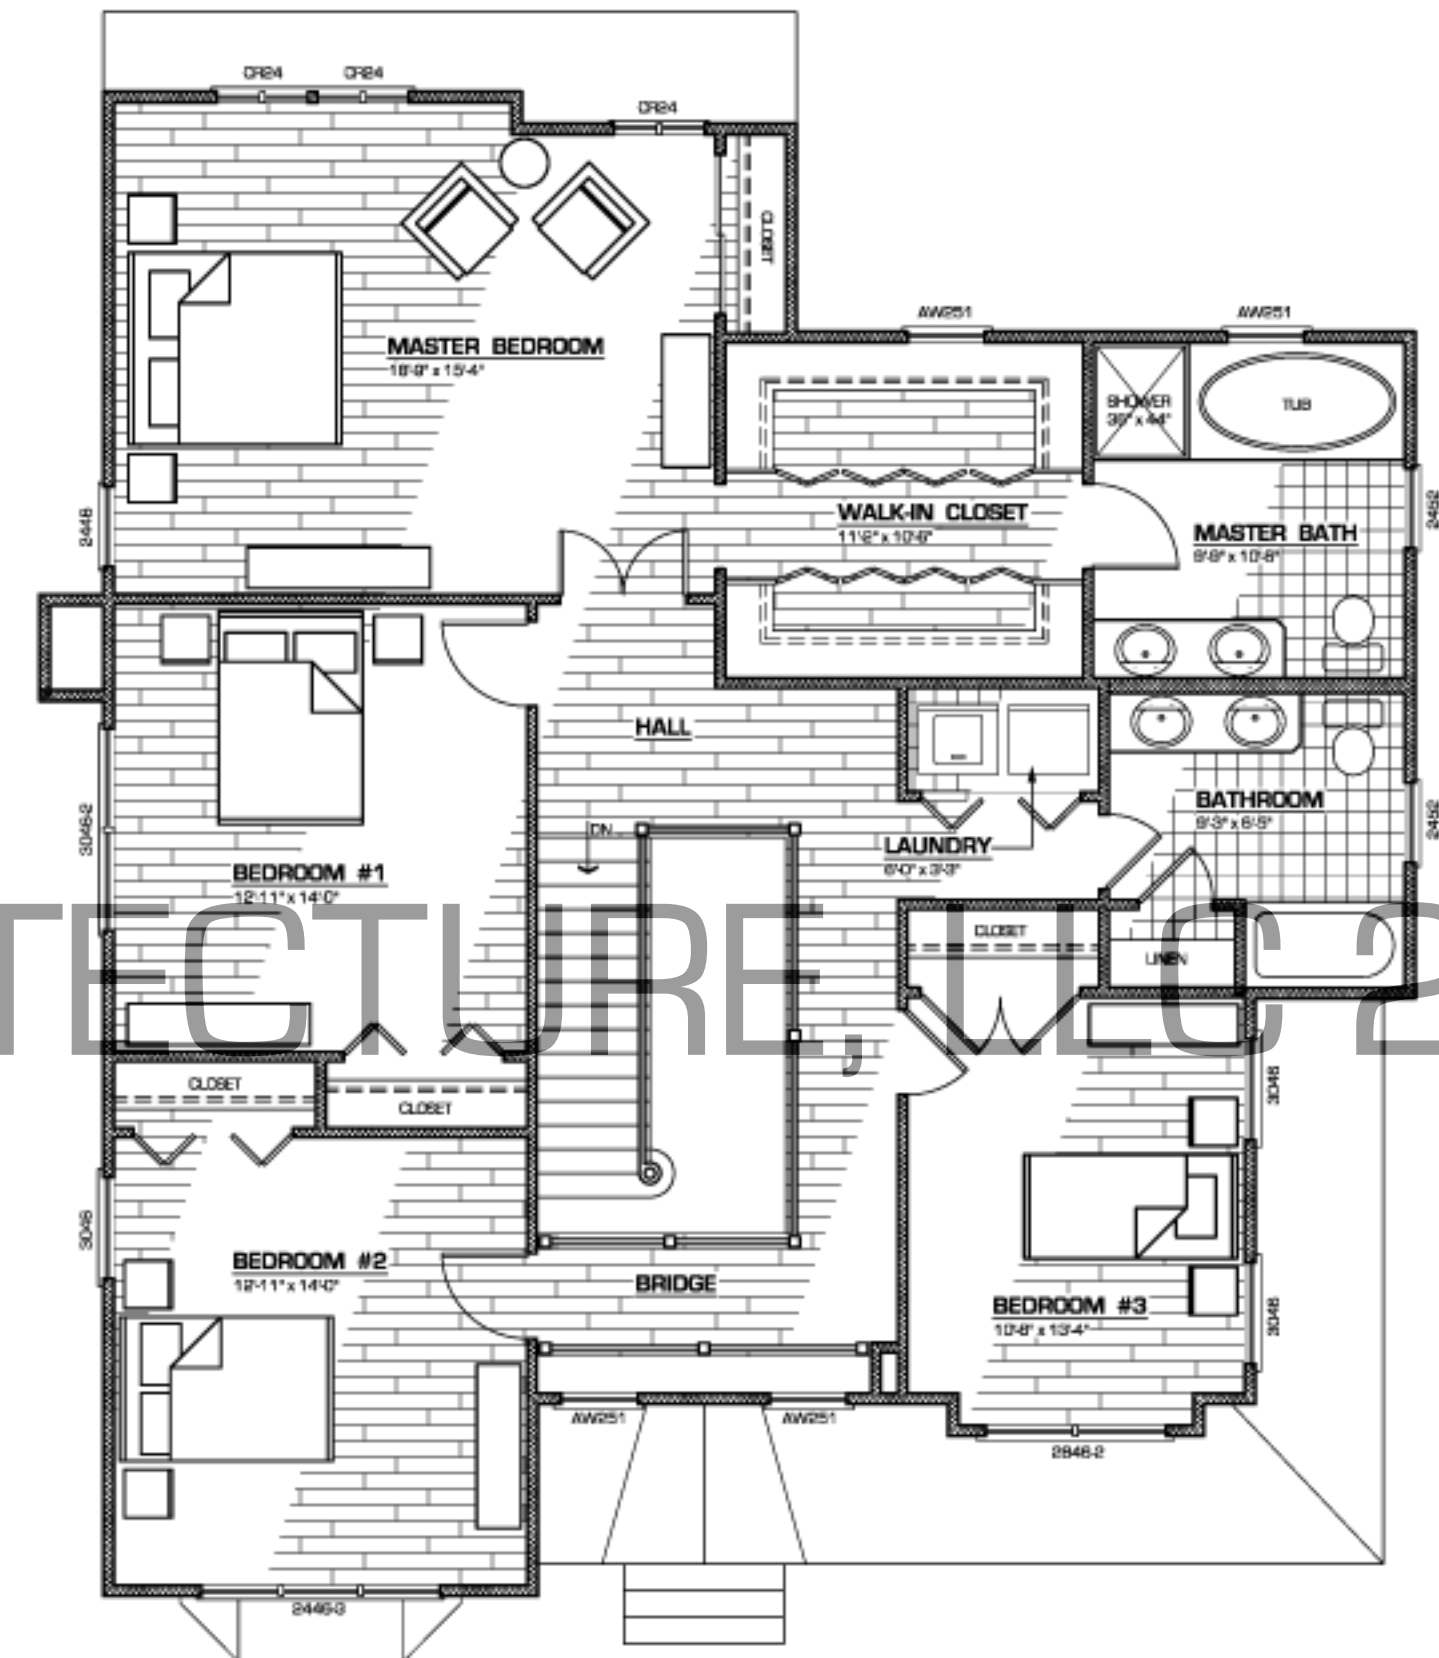

SECOND FLOOR PLAN

SCALE: 1/4" = 1'-0"



COPYRIGHT M/D ARCHITECTURE, LLC 2008

	 ARCHITECTURE, LLC <small>MICHAEL D. CIAMBALYOATA N.J.L.C. 1279 & P.E.C. 30814</small>		
	<small>2544 PLAINFIELD AVENUE, SCOTCH PLAINS, NJ 07076</small> 908-317-0677		
	PROPOSED 1ST FLOOR PLAN PROPOSED 2ND FLOOR PLAN	DATE: PROJ. #	SCALE: AS NOTED DRAWN BY:
	MOHAWK TRAIL		SHEET # SK-1