




**FIRST FLOOR PLAN**

1/4" = 1'-0"

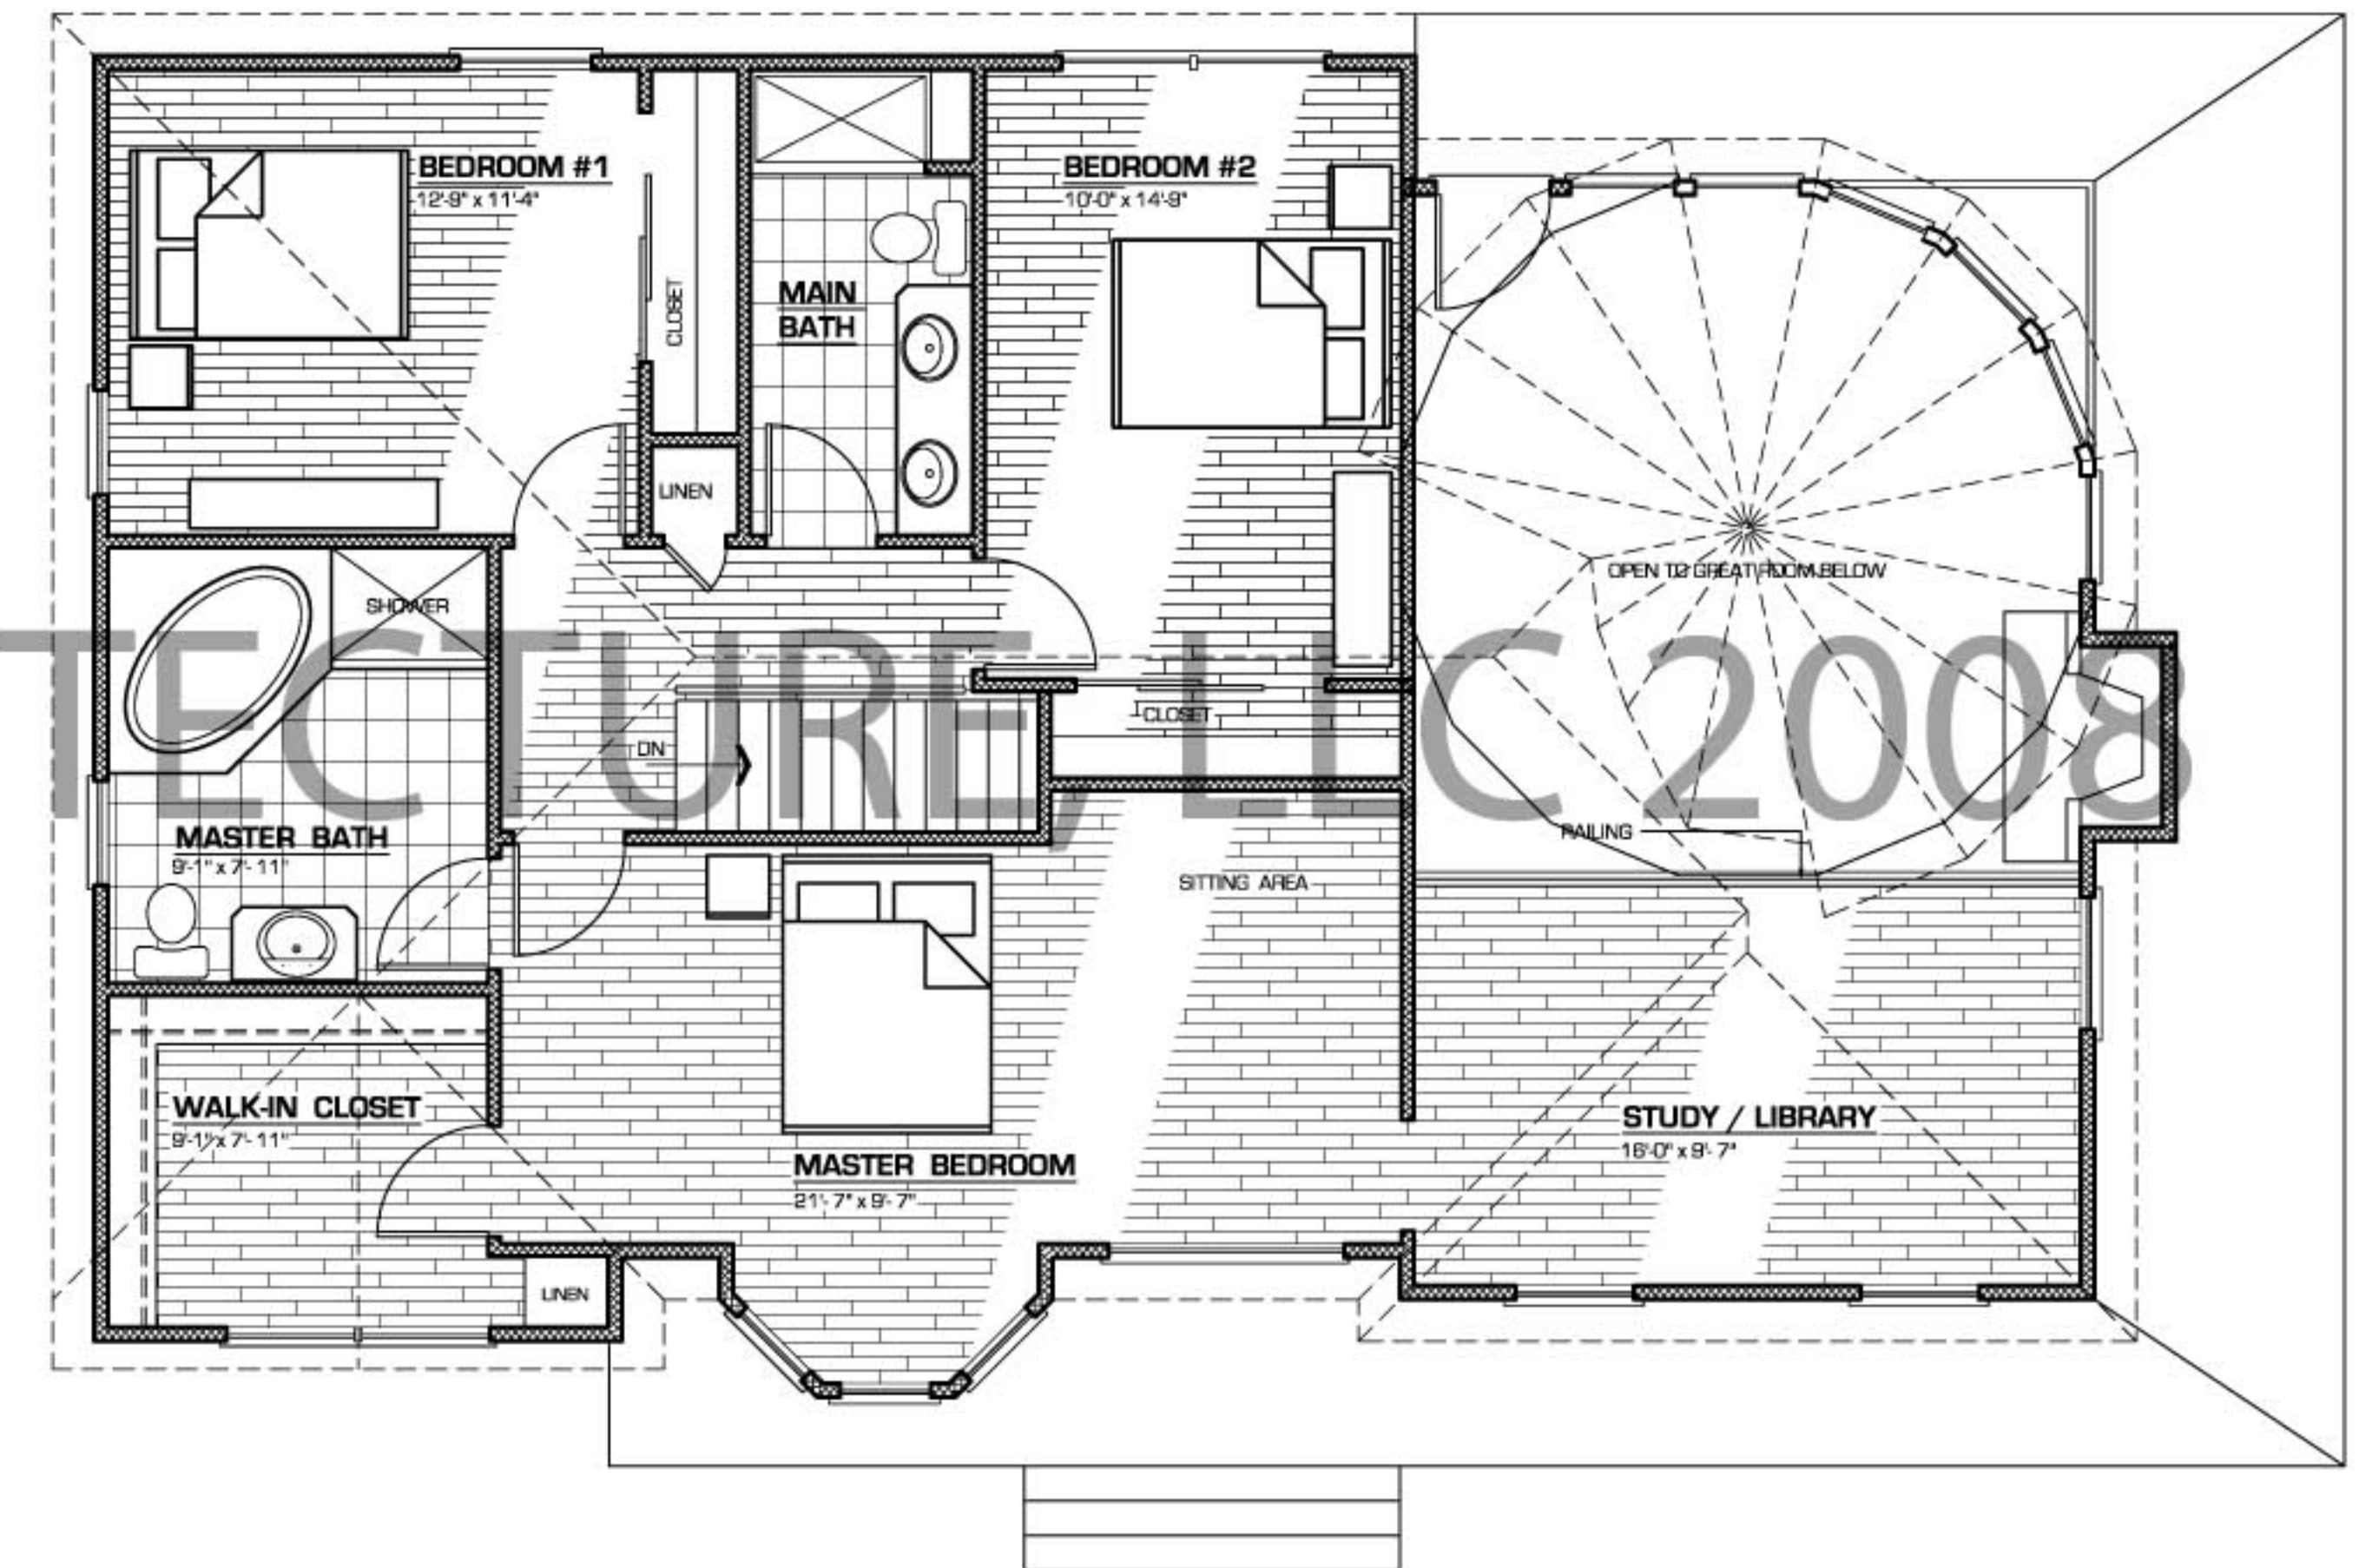

**SECOND FLOOR PLAN**

1/4" = 1'-0"

		<b>Michael D. Giambalvo</b> ARCHITECT <small>N.J. Lic. 12779 N.Y. Lic. 023018</small> 908-317-0677	
		FIRST & SECOND FLOOR PLANS	DATE:
		PROJ. #	DRAWN BY:
NORMANDY BEACH		SHEET # <b>SK-1</b>	