


**FIRST FLOOR PLAN**

SCALE: 1/4" = 1'-0"

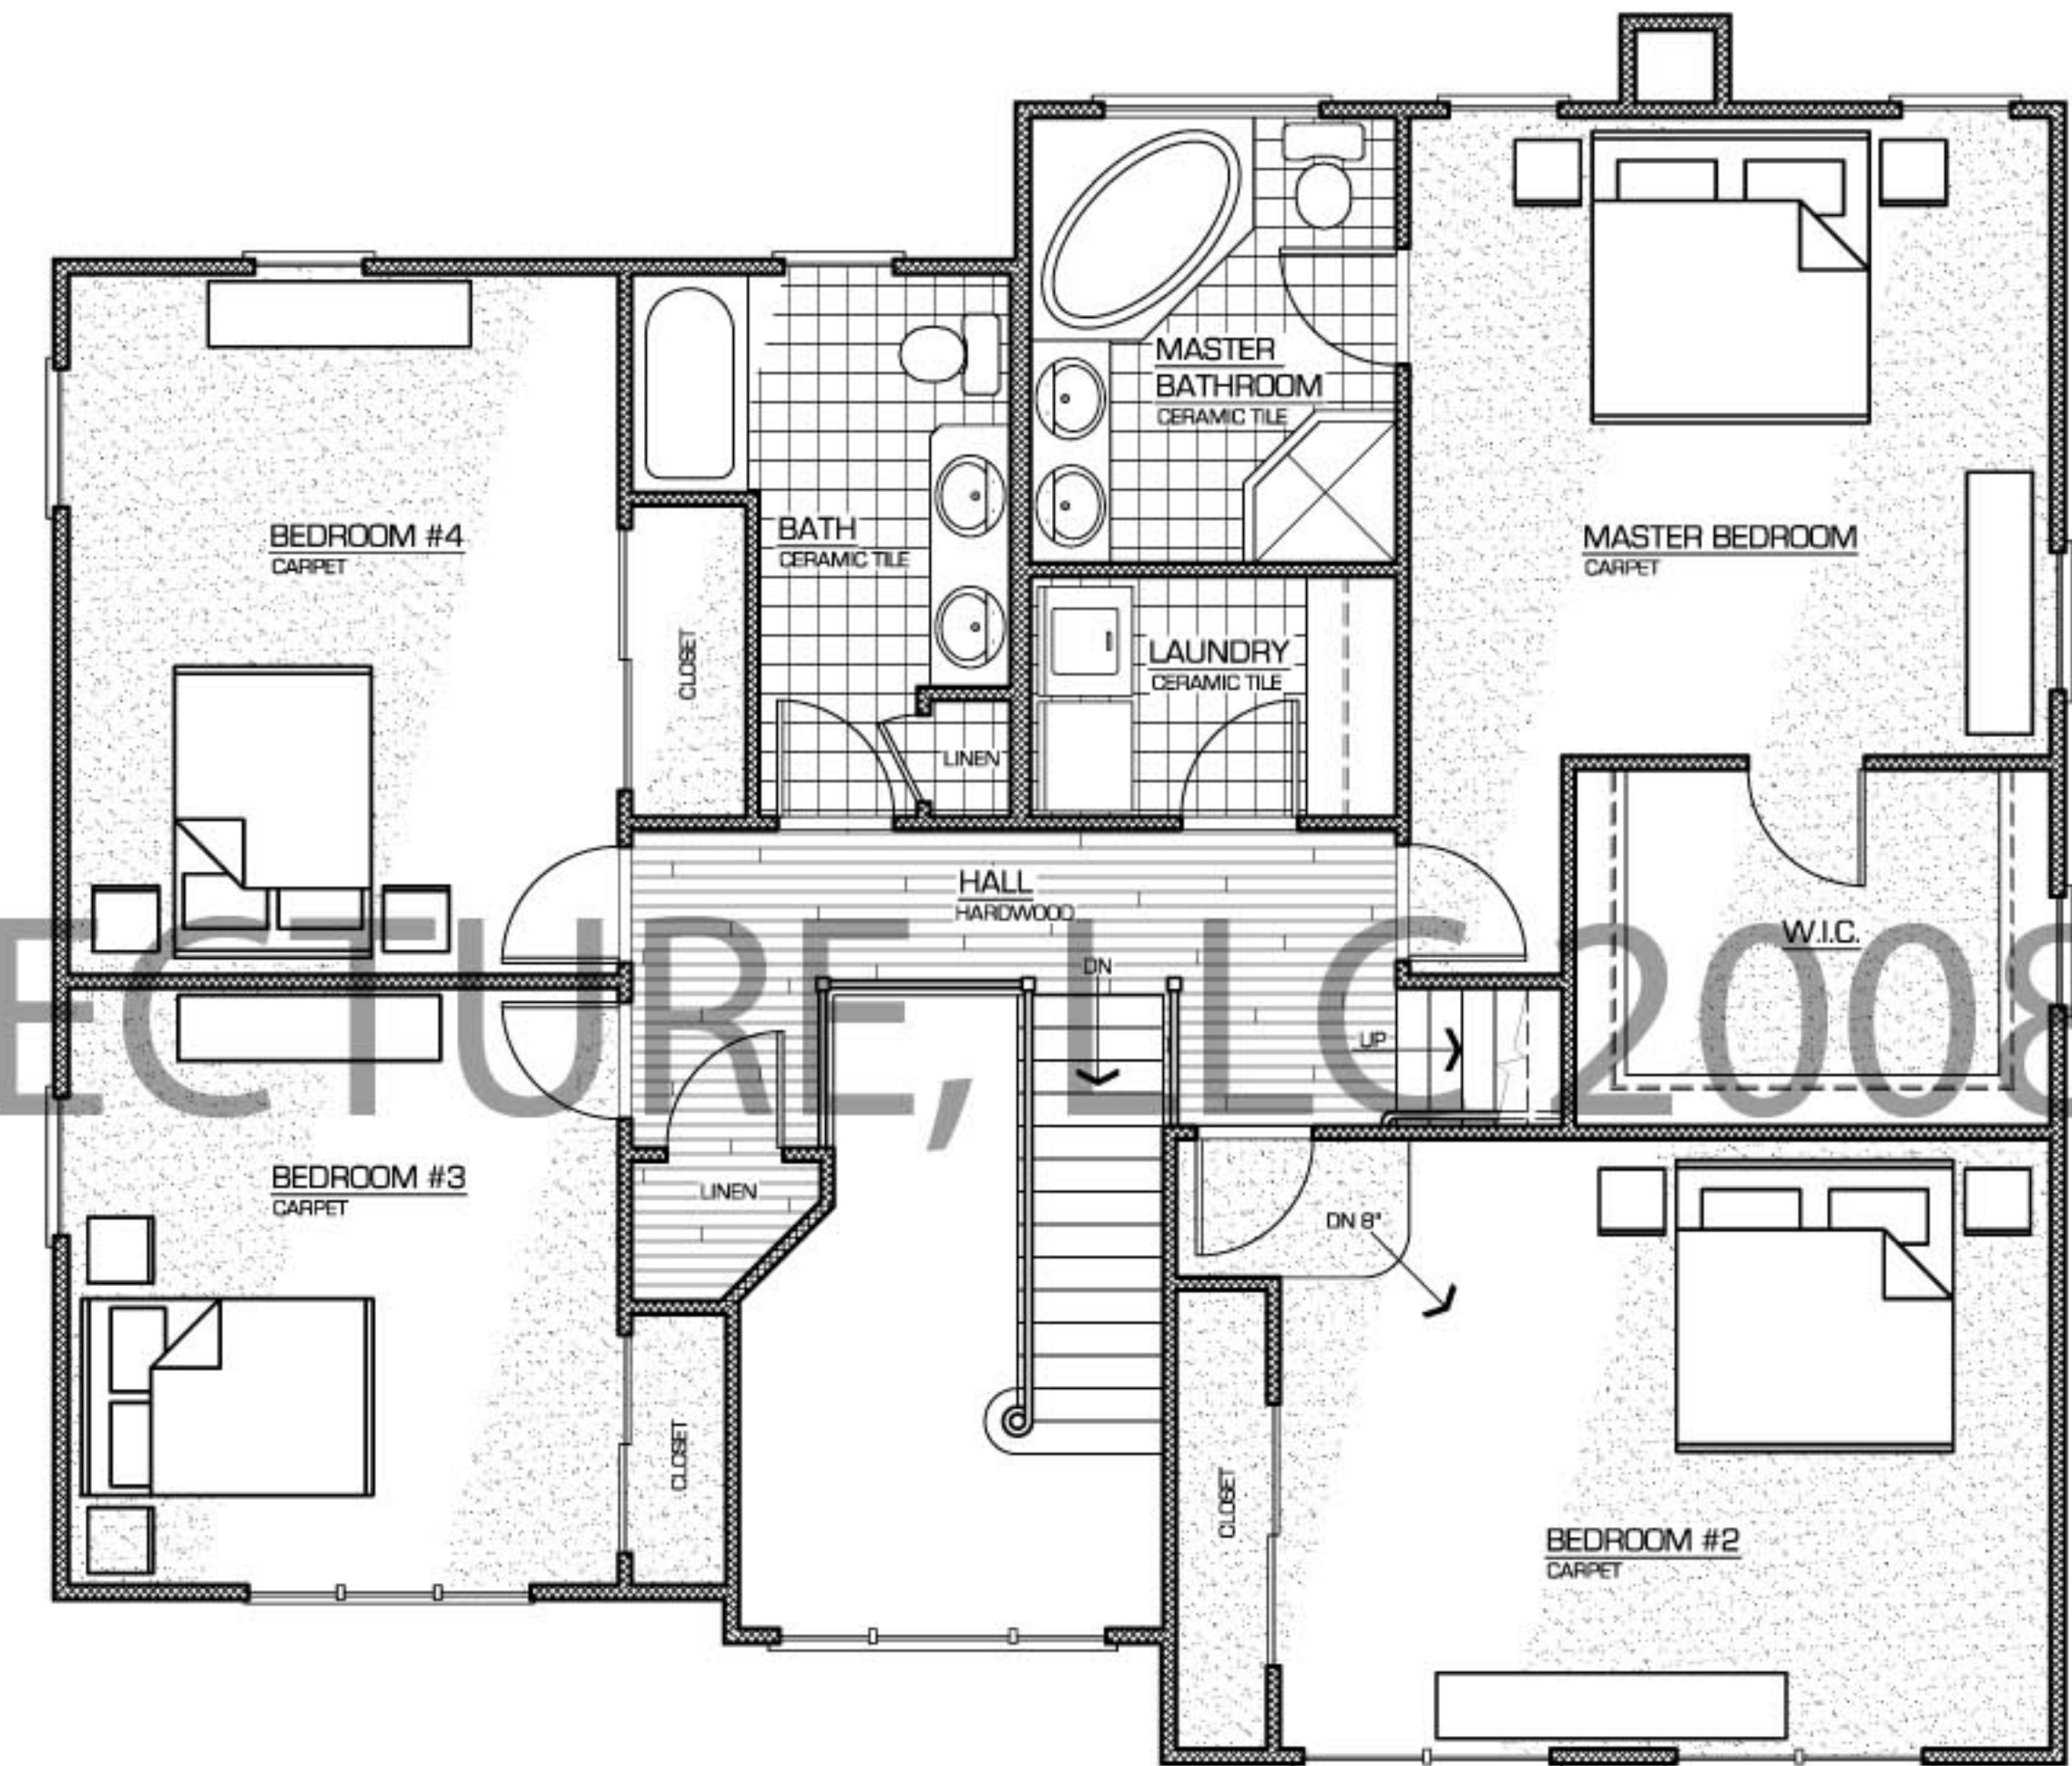

**SECOND FLOOR PLAN**

SCALE: 1/4" = 1'-0"



	 <b>ARCHITECTURE, LLC</b> <small>MICHAEL D. GIAMBALYATA          N.J. LIC. 12778 N.Y. LIC. 082018</small>					
	<b>908-317-0677</b> <small>2544 PLAINFIELD AVENUE, SCOTCH PLAINS, NJ 07076</small>					
	FIRST FLOOR PLAN SECOND FLOOR PLAN	<table border="1"> <tr> <td>DATE:</td> <td>SCALE:</td> </tr> <tr> <td>PROJ. #</td> <td>DRAWN BY:</td> </tr> </table>	DATE:	SCALE:	PROJ. #	DRAWN BY:
	DATE:	SCALE:				
PROJ. #	DRAWN BY:					
HILL ROAD		SHEET # <b>SK-1</b>				